



VANDER HORCK STREET

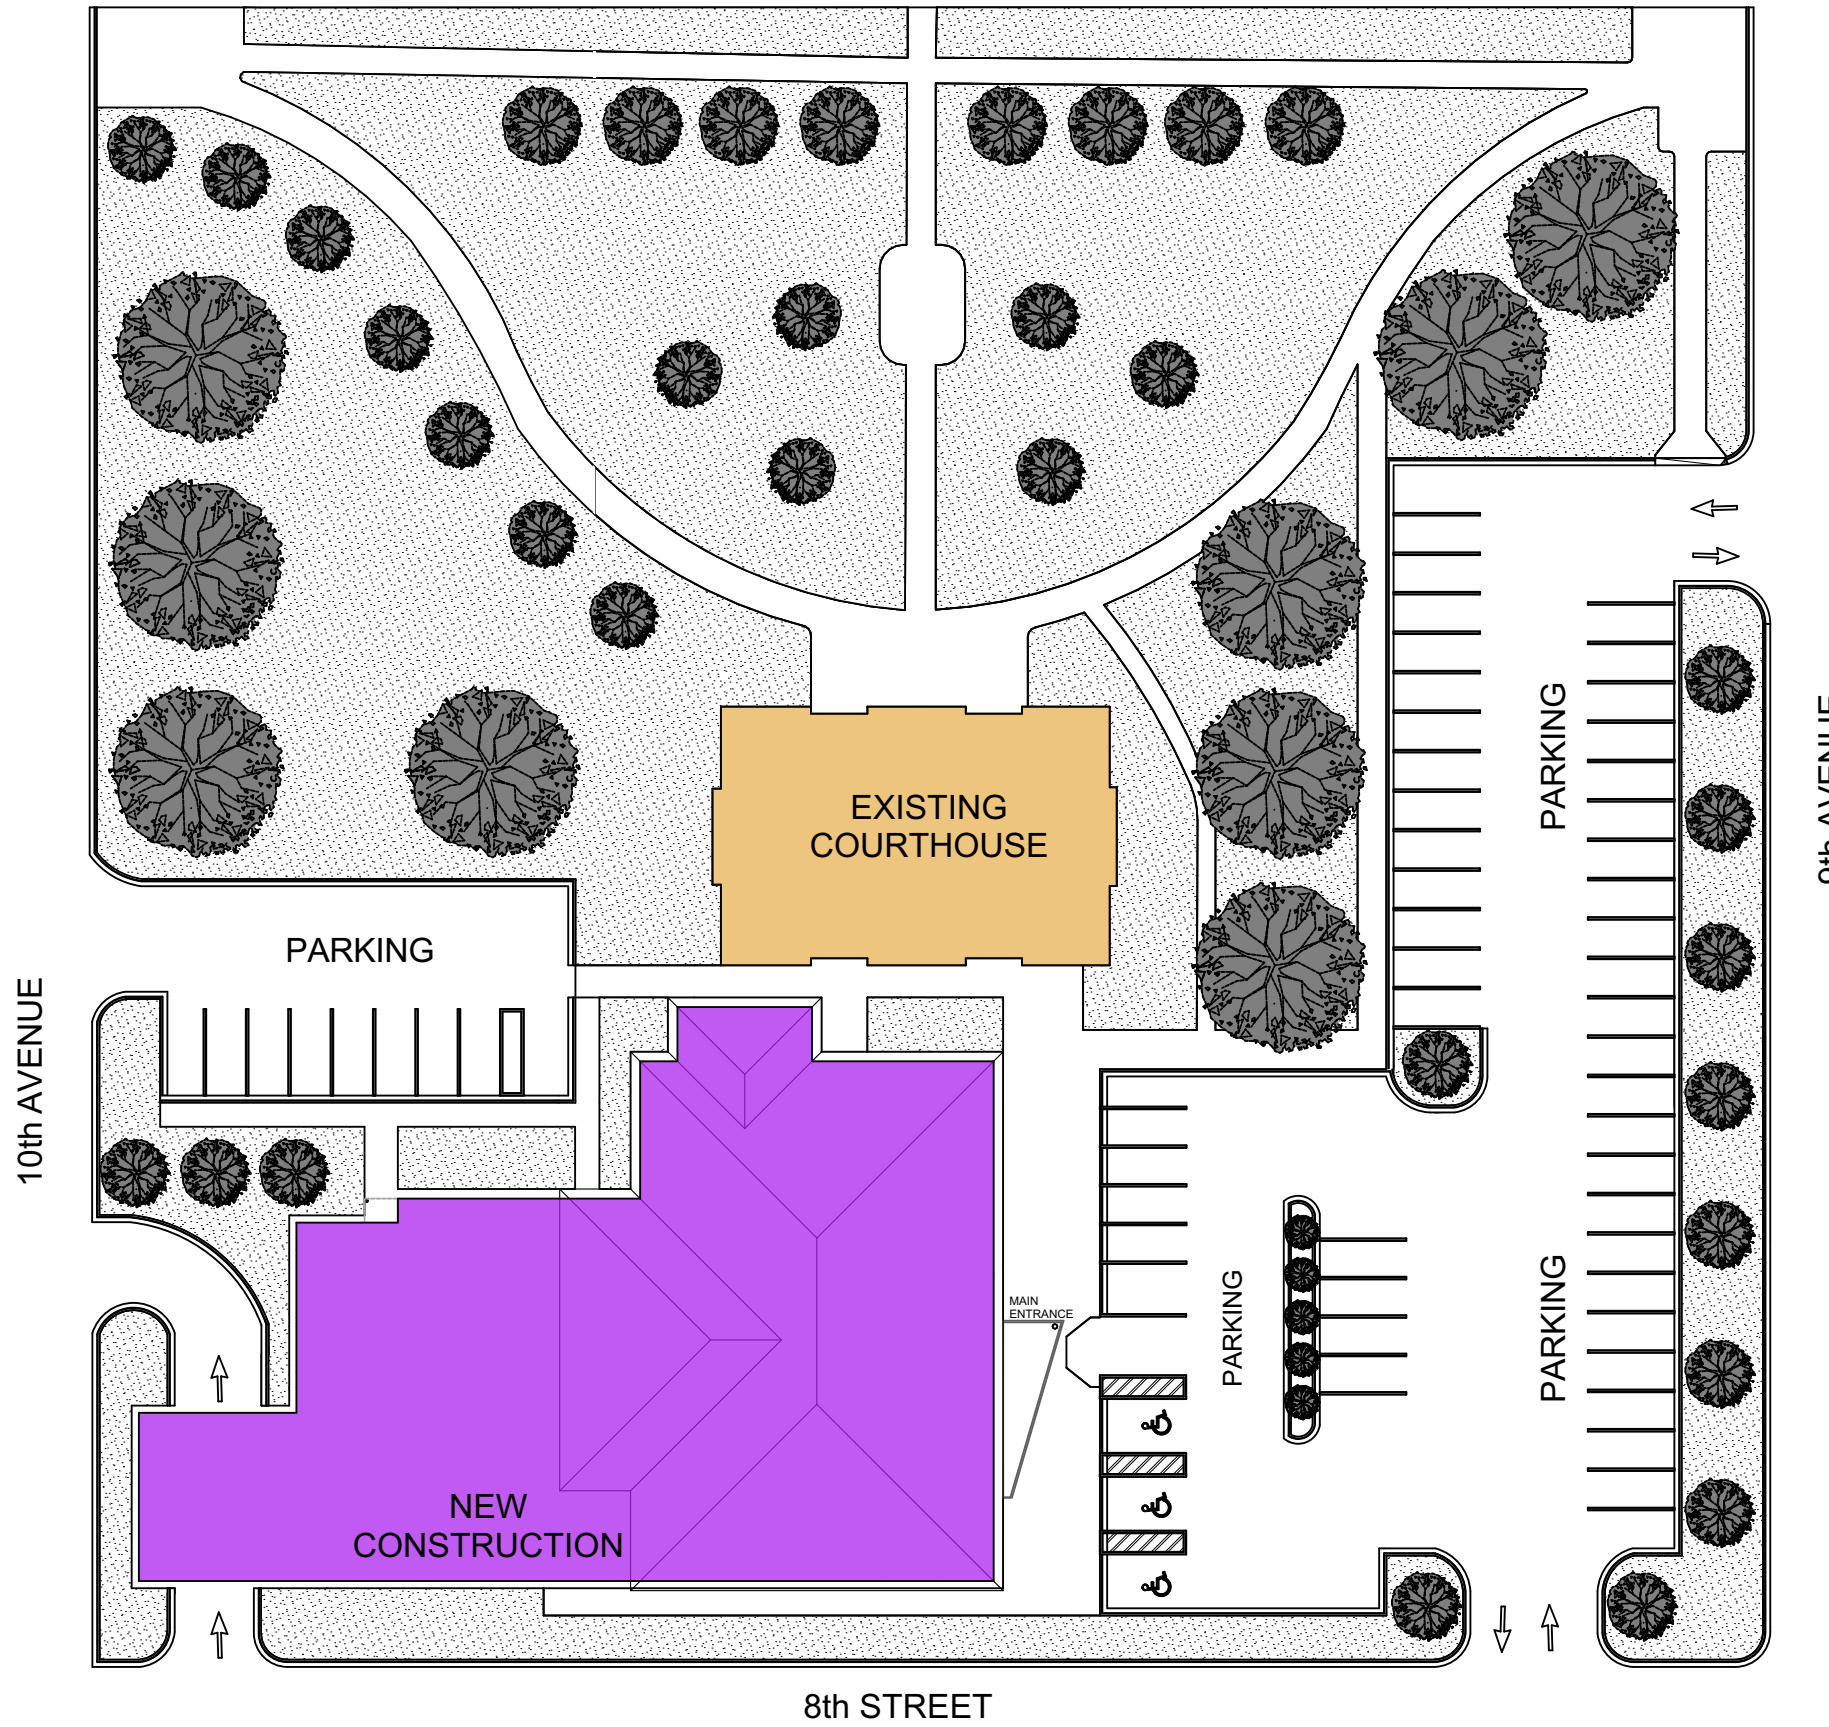

OPTION 5a


GROUND LEVEL: 12,690
SECOND LEVEL: 7,980

TOTAL 20,670 sq ft

  **SITE PLAN**
NOT TO SCALE




Plans for: Marshall County Courthouse AND Law Enforcement Center Britton SD 57430	SITE PLAN	drawn by: JG traced by: DM checked by: DM	1 OF
C-116 HKG Architects, Inc. Aberdeen, S.D.		04/24/20	

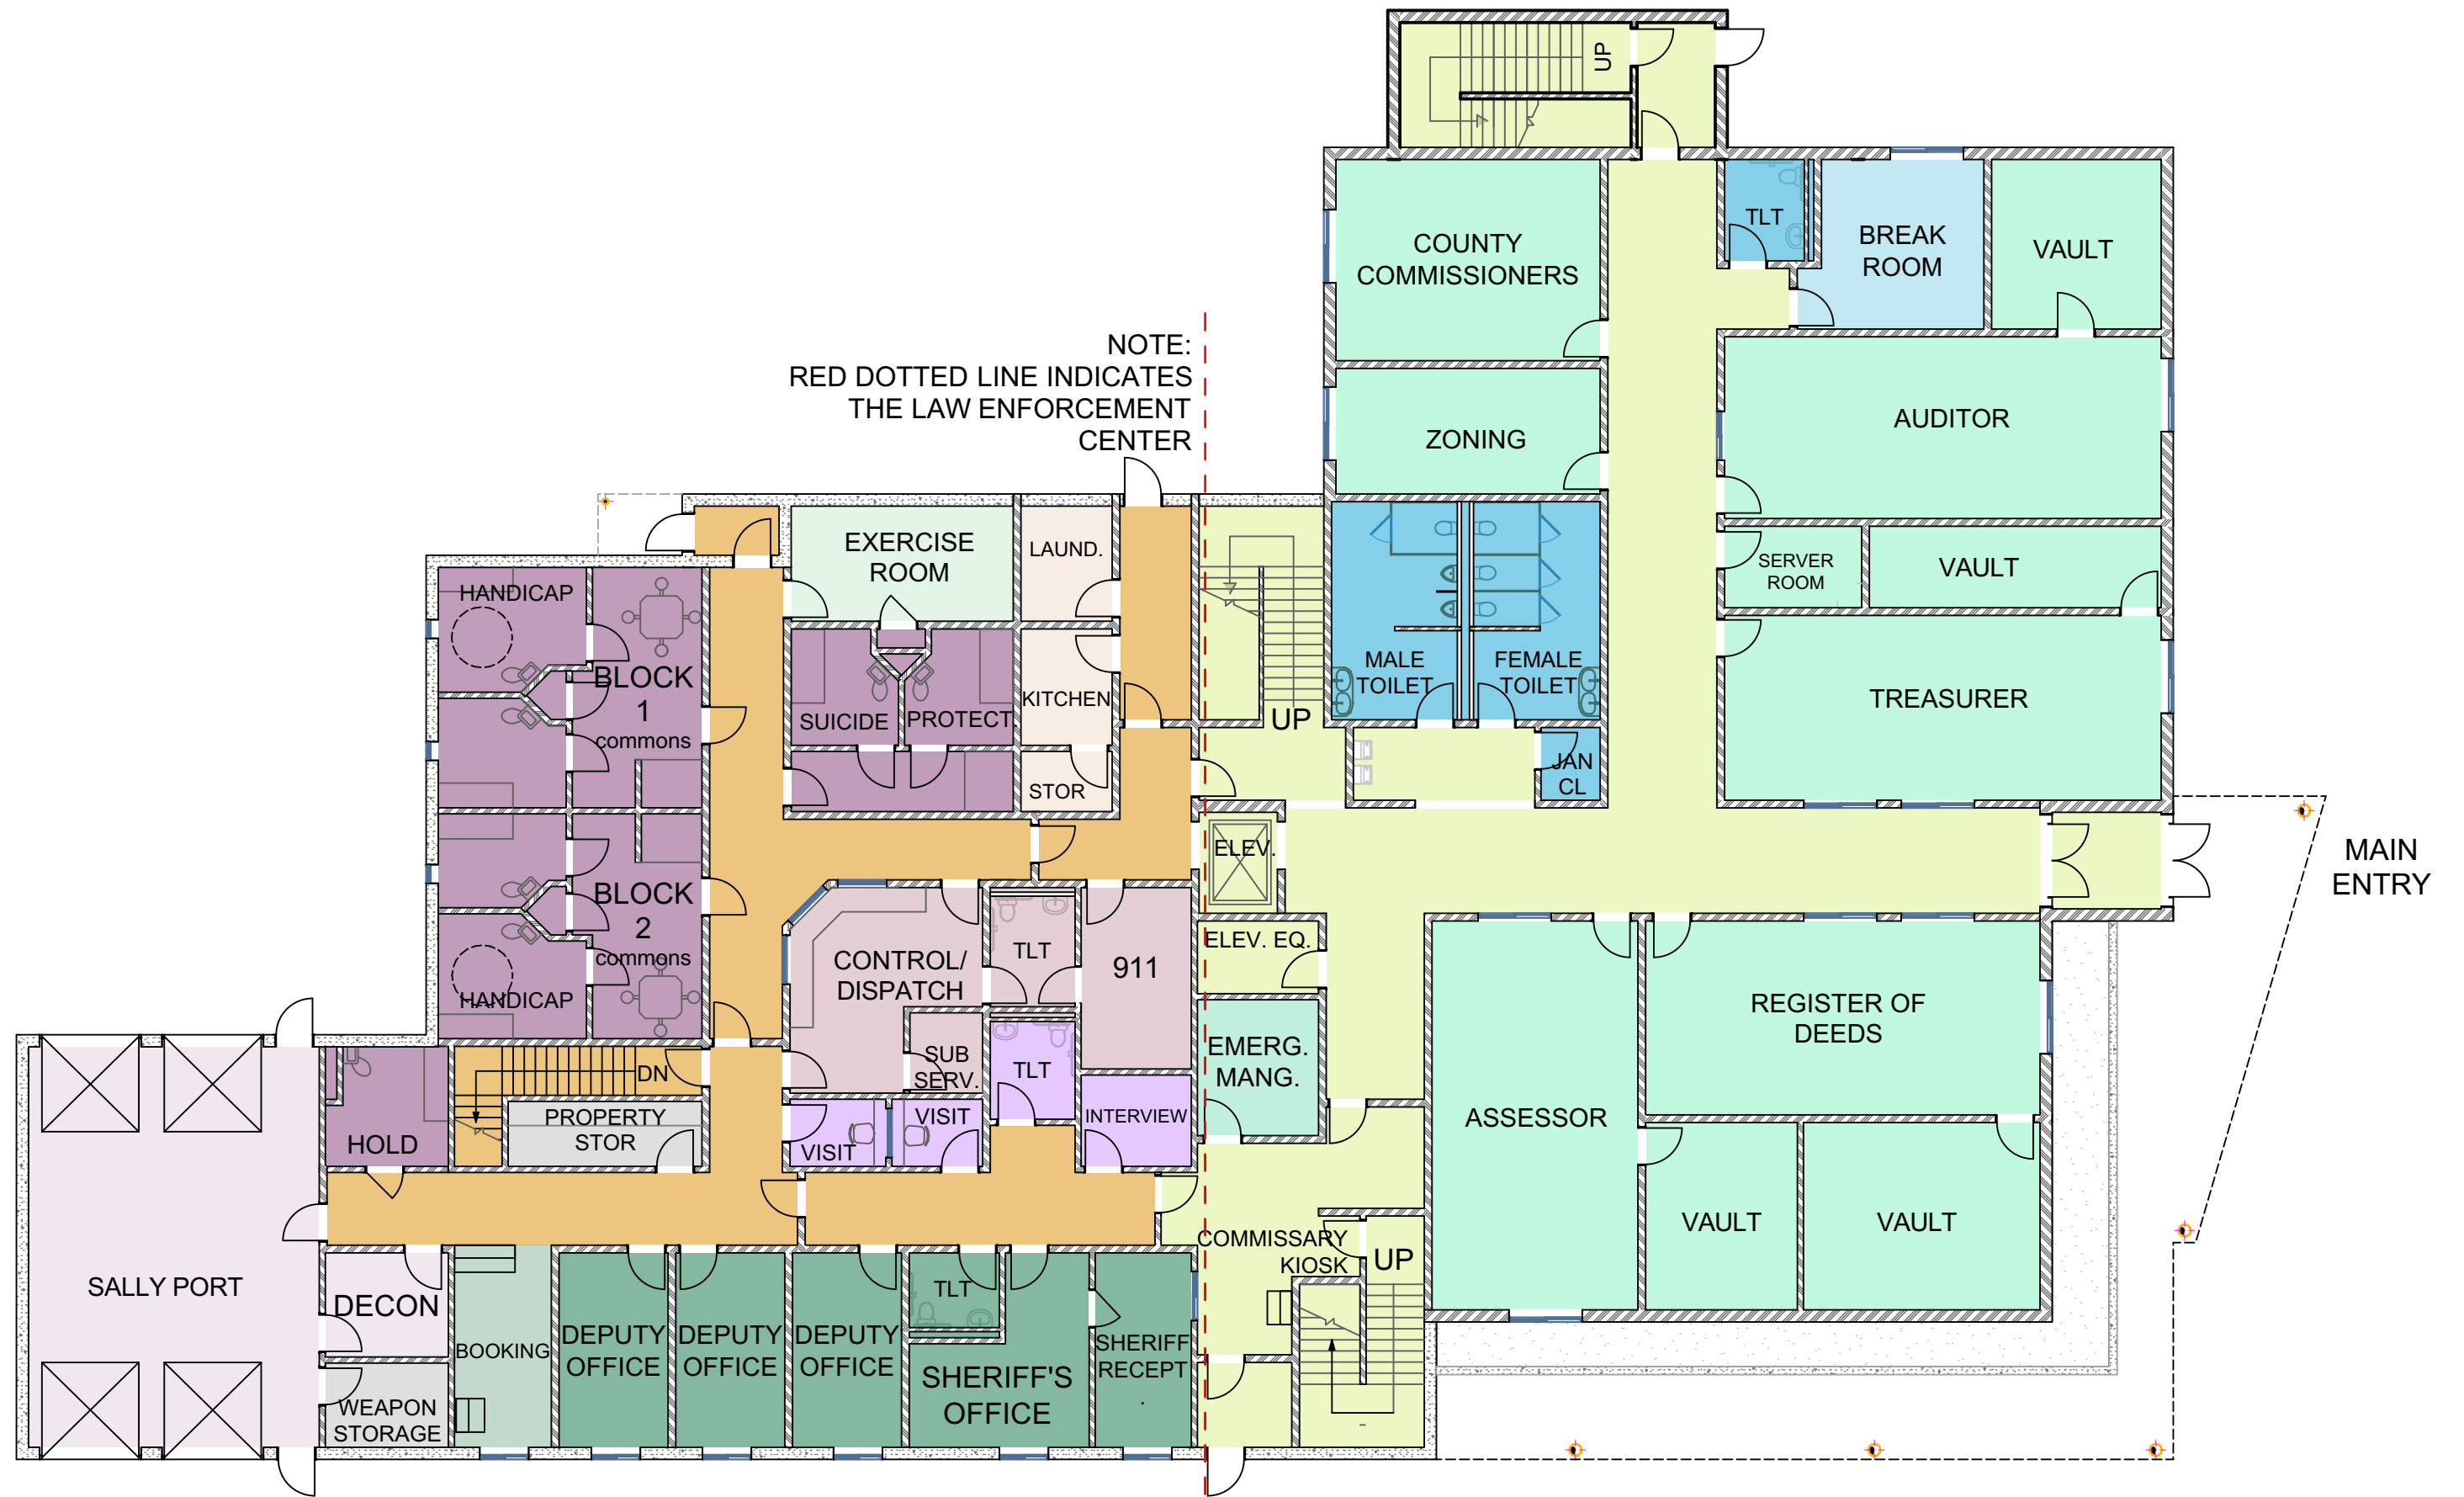

NOTE:
RED DOTTED LINE INDICATES
THE LAW ENFORCEMENT
CENTER


MAIN
ENTRY

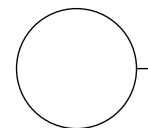

GROUND LEVEL PLAN

NOT TO SCALE



12,690 SQ FT

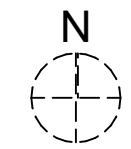

Plans for:
Marshall County Courthouse
AND Law Enforcement Center
Britton SD 57430

GROUND
LEVEL PLAN


drawn by: JG	2
checked by: DM	
date: 04/24/20	

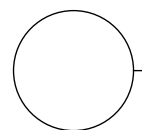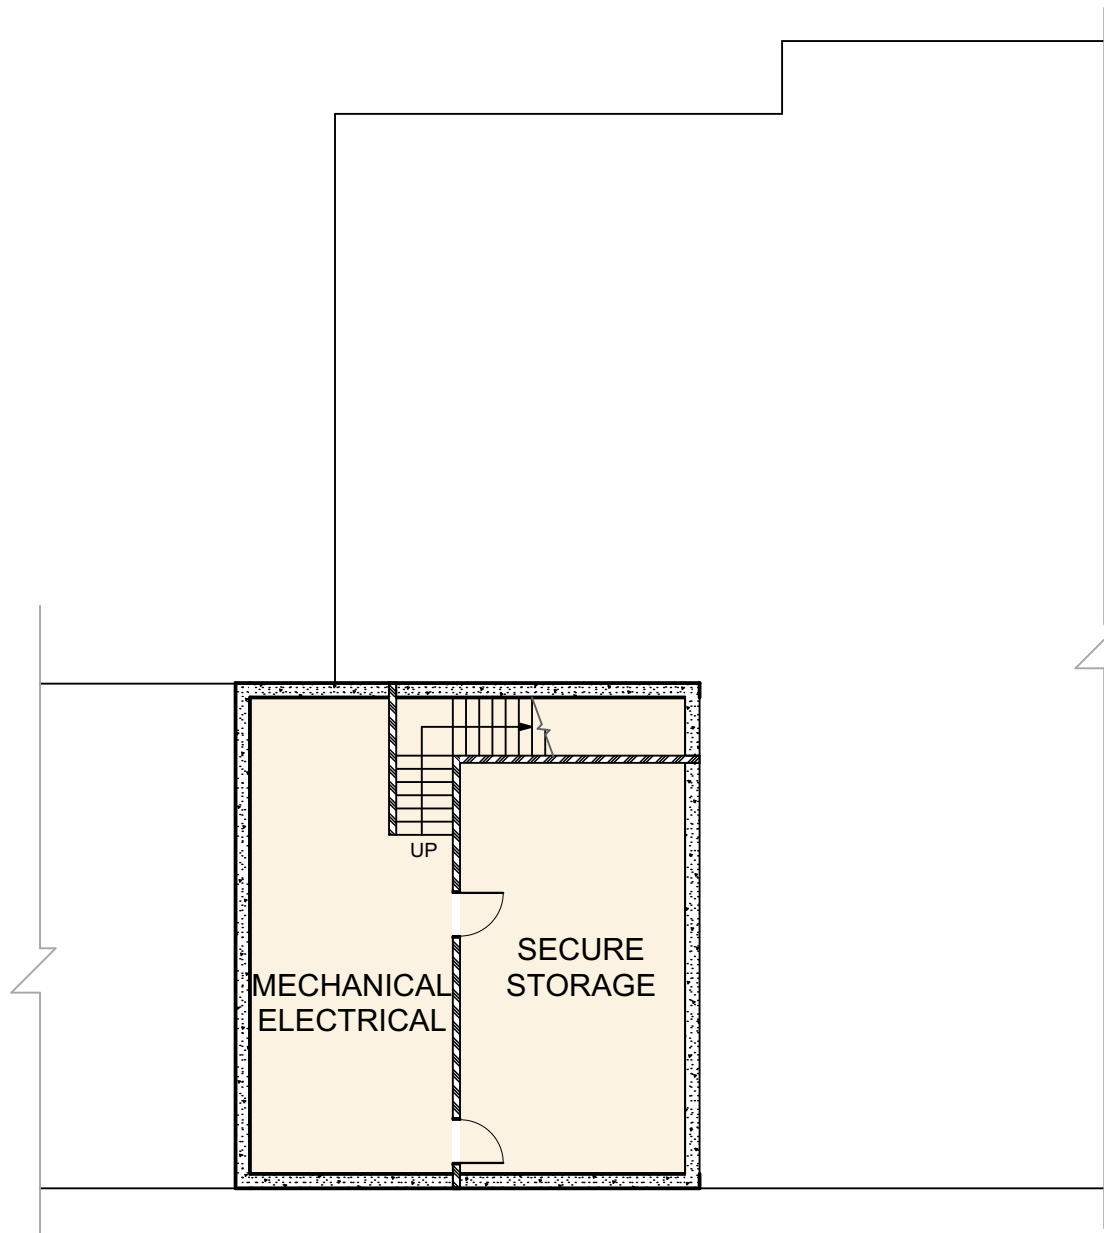

BASEMENT LEVEL PLAN

NOT TO SCALE

1,000 SQ FT

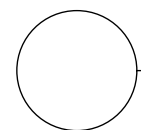

FIRST FLOOR PLAN

NOT TO SCALE

7,980 SQ FT



Plans for:
Marshall County Courthouse
AND Law Enforcement Center
Britton SD 57430

SECOND LEVEL PLAN

drawn by: JG
traced by: DM
checked by: DM
04/24/20

3
OF