


# PLAT OF

LOT 1, NIESEN ADDITION  
 LOCATED IN THE NE1/4 OF SECTION 30, T127N, R59W OF THE 5TH P.M.,  
 MARSHALL COUNTY, SOUTH DAKOTA

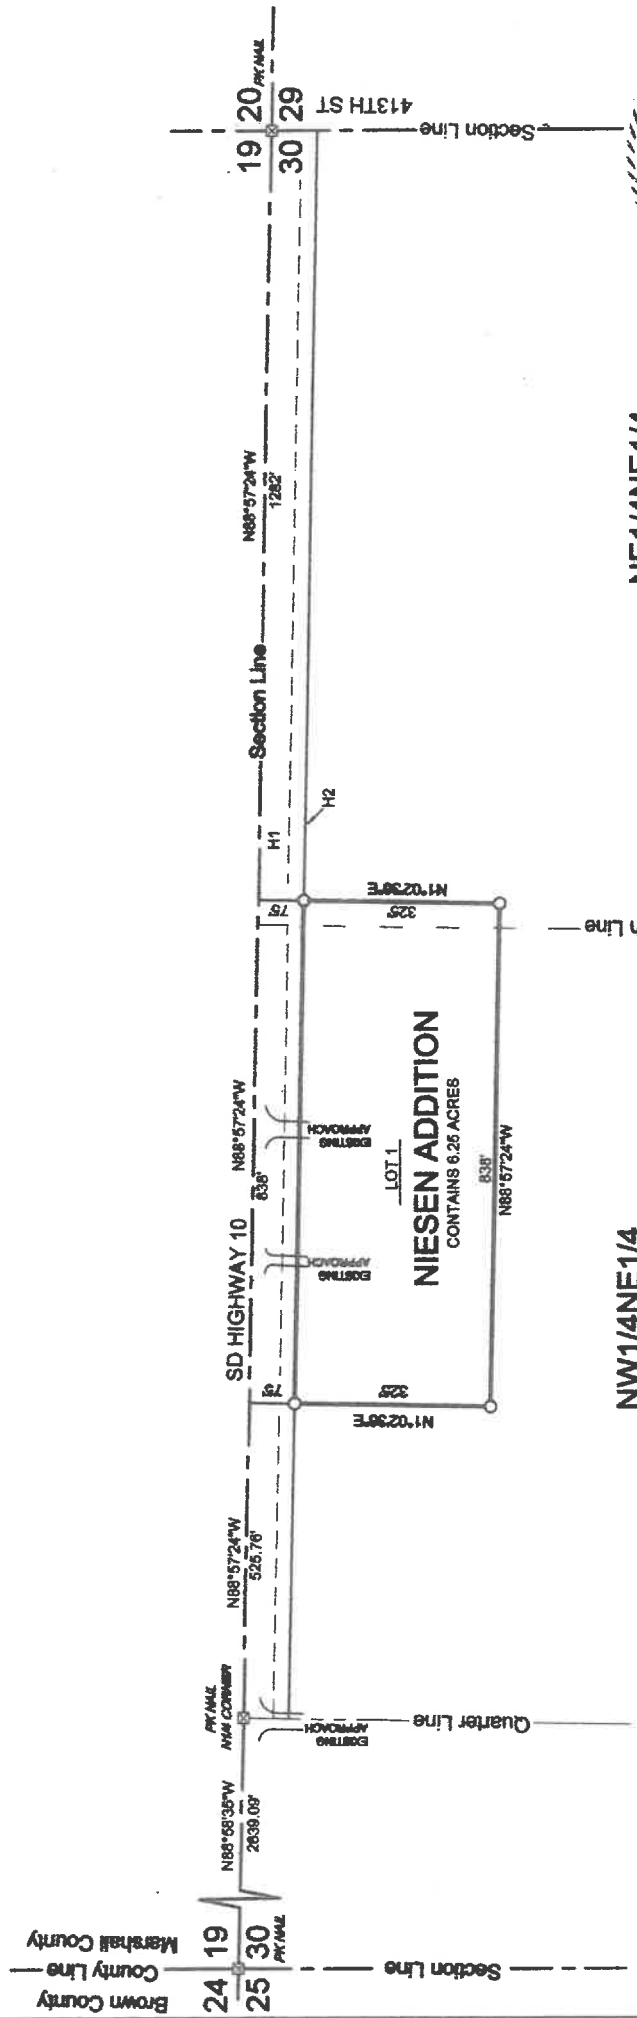

NE1/4NE1/4

NW1/4NE1/4




**Holton**  
 SURVEYING & DESIGN, LLC

126 E HICKORY ST., SASSBETON SD PH 604-696-3880  
 DRAWING: 05/24 FIELD: 05/24  
 PLAT/MARSHALL/STEMA TWP/SECTION 30/N R59W



GPS-NORTH  
 SCALE: 1" = 250'  
 ○ = CAPPED IRON PIN SET  
 ■ = RECOVERED MONUMENT

SURVEY PERFORMED WITHOUT THE BENEFIT OF A TITLE COMMITMENT

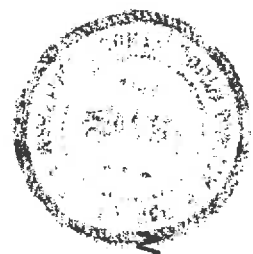

REGISTERED LAND SURVEYOR  
 REG. NO. 13482  
 LUNDEE M  
 STADTLER  
 SOUTH DAKOTA

5/14/2014

*Lundee M. Stadler*

LUNDEE M STADTLER  
 REGISTERED LAND SURVEYOR 13482

SECTION 30, T127N, R59W

Section Line  
 Brown County  
 Marshall County

Section Line

Sixteenth Line

24 19  
 25 30  
 Section Line

19 20  
 30 29  
 Section Line  
 413TH ST