


PLAT

MOUNT VIEW RANCH ADDITION
 LOCATED IN THE SE1/4SE1/4 OF SECTION 26, T126N, R53W OF THE 5TH P.M.,
 MARSHALL COUNTY, SOUTH DAKOTA

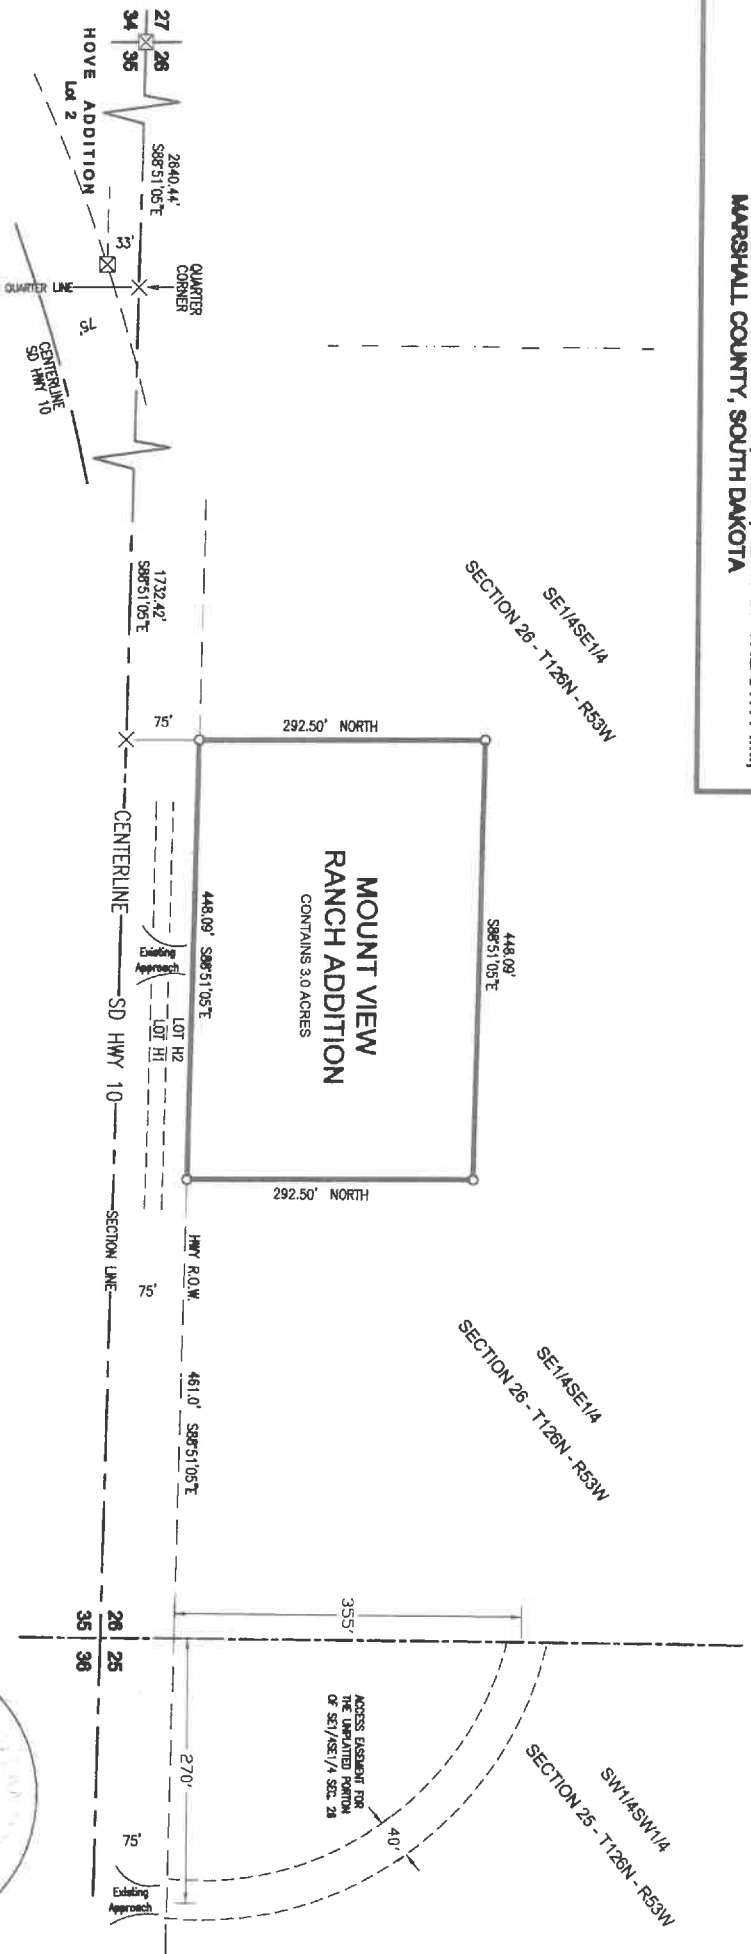

Holton
 SURVEYING & DESIGN, LLC



GPS-NORTH
 SCALE: 1" = 100'

○ = CAPED RICH PIN SET
 ☒ = RECOVERED MONUMENT

SURVEY PERFORMED WITHOUT THE
 BENEFIT OF A TITLE COMMITMENT

120 E HICKORY ST., SIOUX FALLS, SD 57105
 PHONE: 605-606-3660
 FAX: 605-606-3660
 DRAWING: 8/18/25 FIELD: 8/18/25
 281263-PC-47

Lundee M Stadler
LUNDEE M STADLER
 REGISTERED LAND SURVEYOR 13442

PLAT

Lots 3A, 3B, 3WA, and 3WB
in Lakeview Addition to Roy Lake, Section 21,
T126N, R55W OF THE 5TH P.M.,
MARSHALL COUNTY, SOUTH DAKOTA

This Plat Shall Vacate :

Lot 3, and Lot 3W

in Lakeview Addition to Roy Lake, Section 21,
T126N, R55W OF THE 5TH P.M.,
MARSHALL COUNTY, SOUTH DAKOTA
As filed in Book 3 Page 255, on Sept. 9th, 1992

AREA OF LOTS

Lot 3A	=	13,413	Sq.Ft.
Lot 3B	=	17,100	Sq.Ft.
Lot 3WA	=	35,682	Sq.Ft.
Lot 3WB	=	46,812	Sq.Ft.

