


# PLAT OF

LOT 4A AND 5A in BLOCK 3 in SCHLEKEWY ADDITION  
IN GOV'T LOT 3 OF SECTION 13,  
T126N, R54W OF THE 5TH P.M.,  
MARSHALL COUNTY, SOUTH DAKOTA

THIS PLAT SHALL VACATE LOT 4 AND LOT 5 OF BLOCK 3 IN SCHLEKEWY ADDITION  
IN SECTION 13, T126N, R54W OF THE 5TH P.M., MARSHALL COUNTY, SOUTH DAKOTA  
AS FILED IN BOOK 3 PAGE 83 ON THE 15TH DAY OF JULY, 1976.

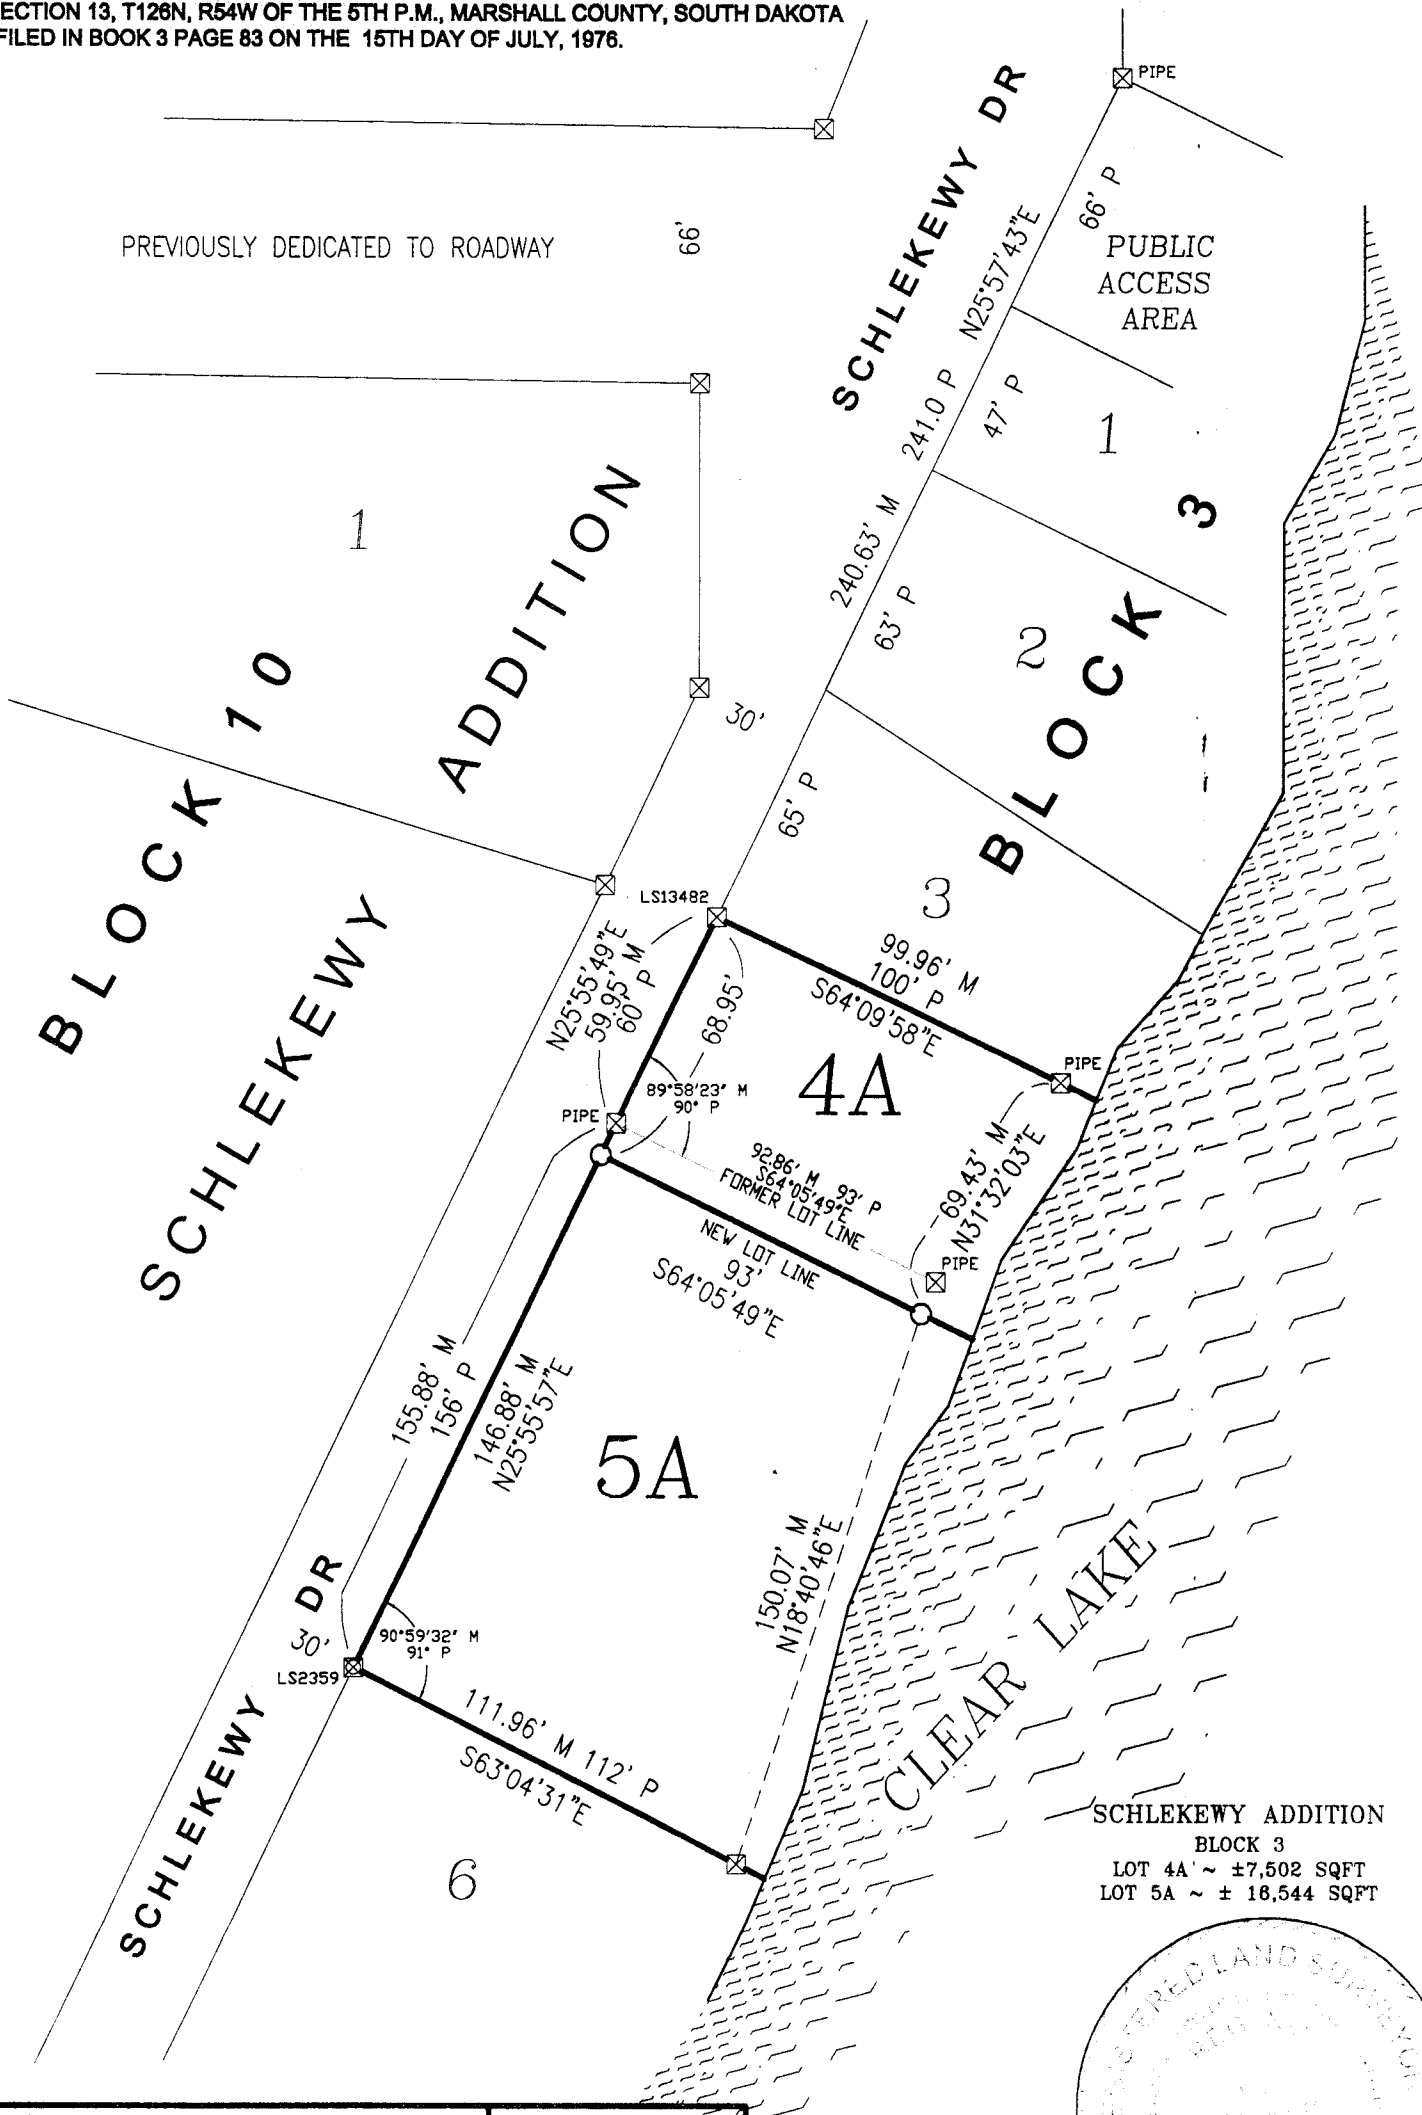

**Holton**  
SURVEYING & DESIGN, LLC

128 E HICKORY ST, SISSETON SD PH 605-898-3850

DRAWN: 7/29/25 FIELD: 7/2025 1312654-P059

PLAT/MARSHALL/LAKETWP/SECTION13/BLOCK10REPLAT.DWG



GPS-NORTH  
SCALE: 1" = 125'

○ = CAPPED IRON PIN SET

⊠ = RECOVERED MONUMENT

SURVEY PERFORMED WITHOUT THE  
BENEFIT OF A TITLE COMMITMENT



*Lundee M Stadler*  
10-29-25

**LUNDEE M STADLER**  
REGISTERED LAND SURVEYOR 13482